

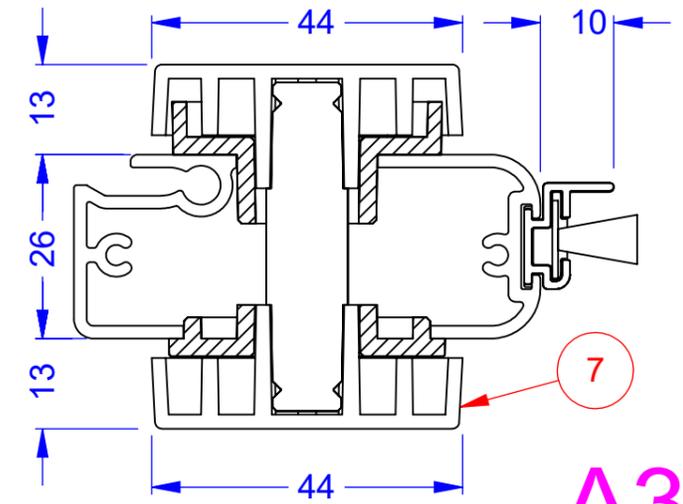
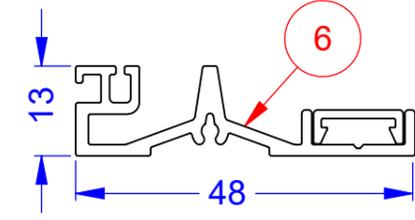
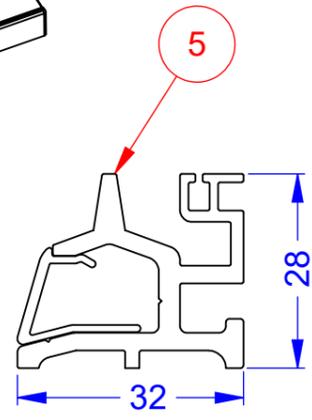
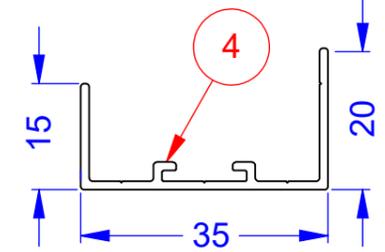
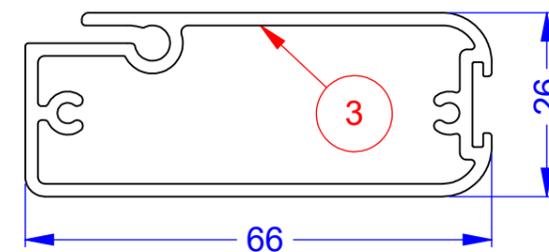
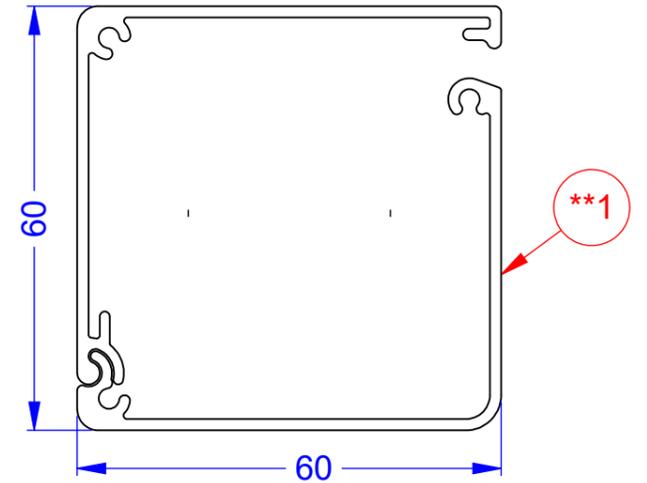
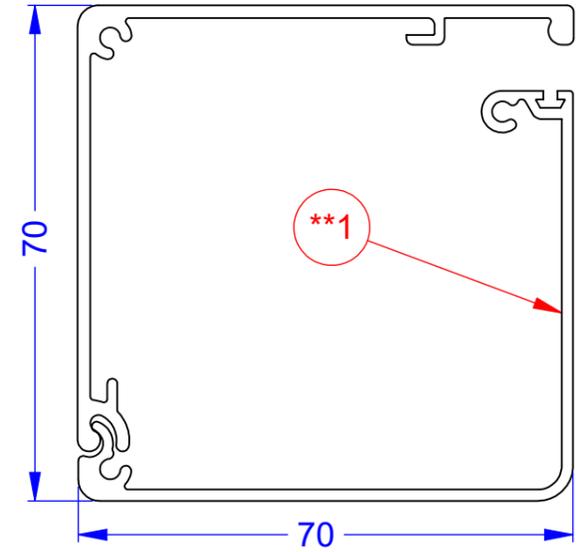
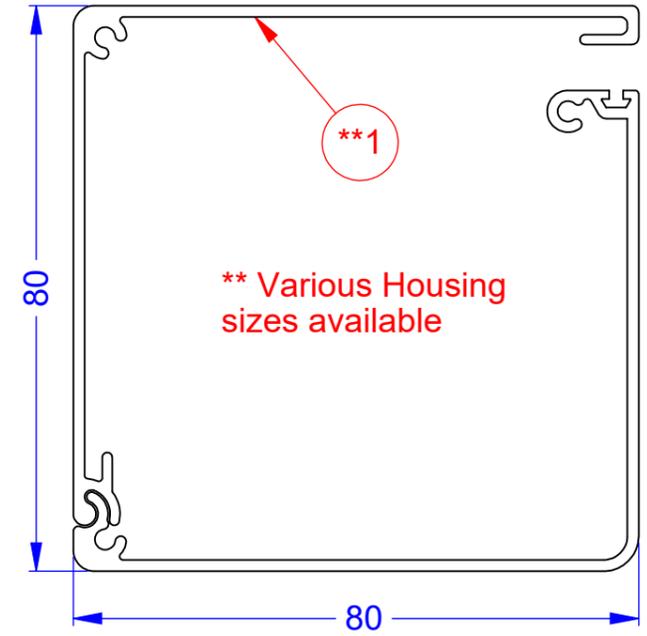
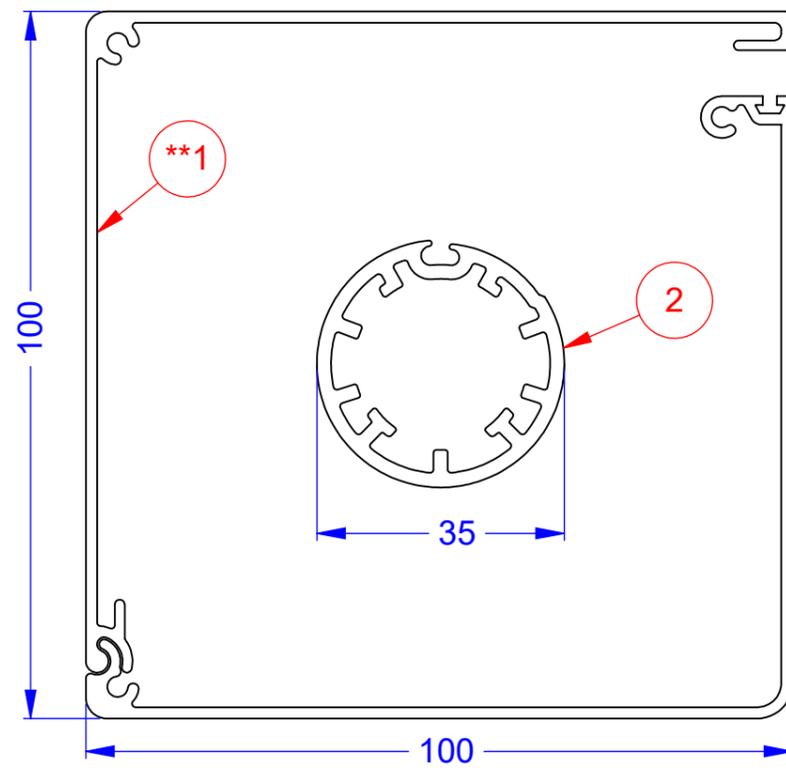


Freedom Screens ZLX
 COMPONENT DIMS - GENERAL
 SCALE 1:1 at A3
 Revision-001

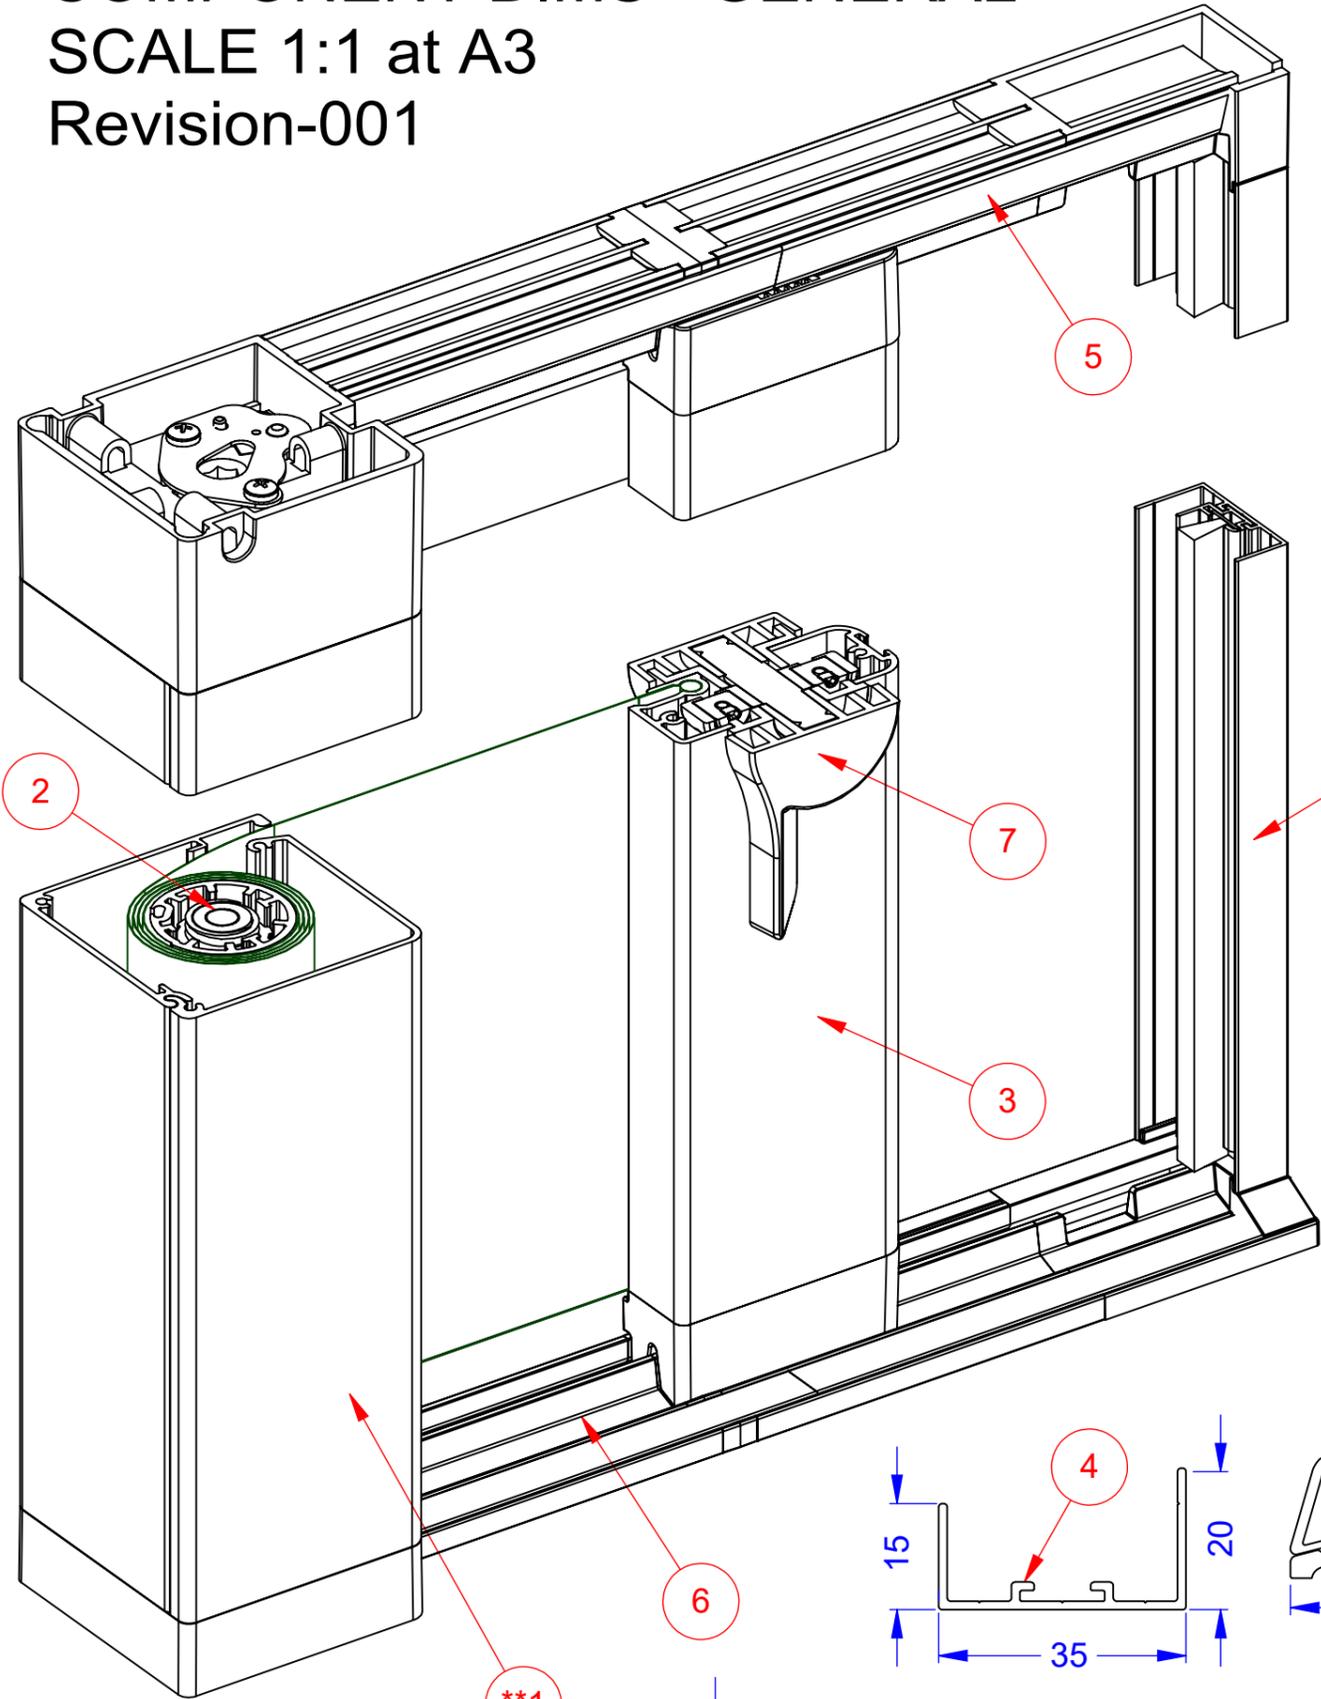


SCALE 2:3

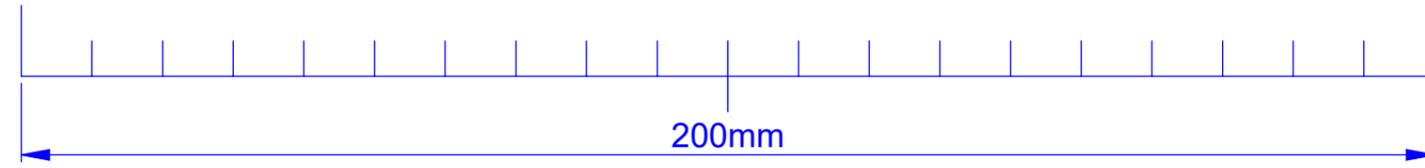


A3




Freedom Screens ZLX
VERTICAL SECT. - FACE or FLOOR FIT
SCALE 1:1 at A3
Revision-001

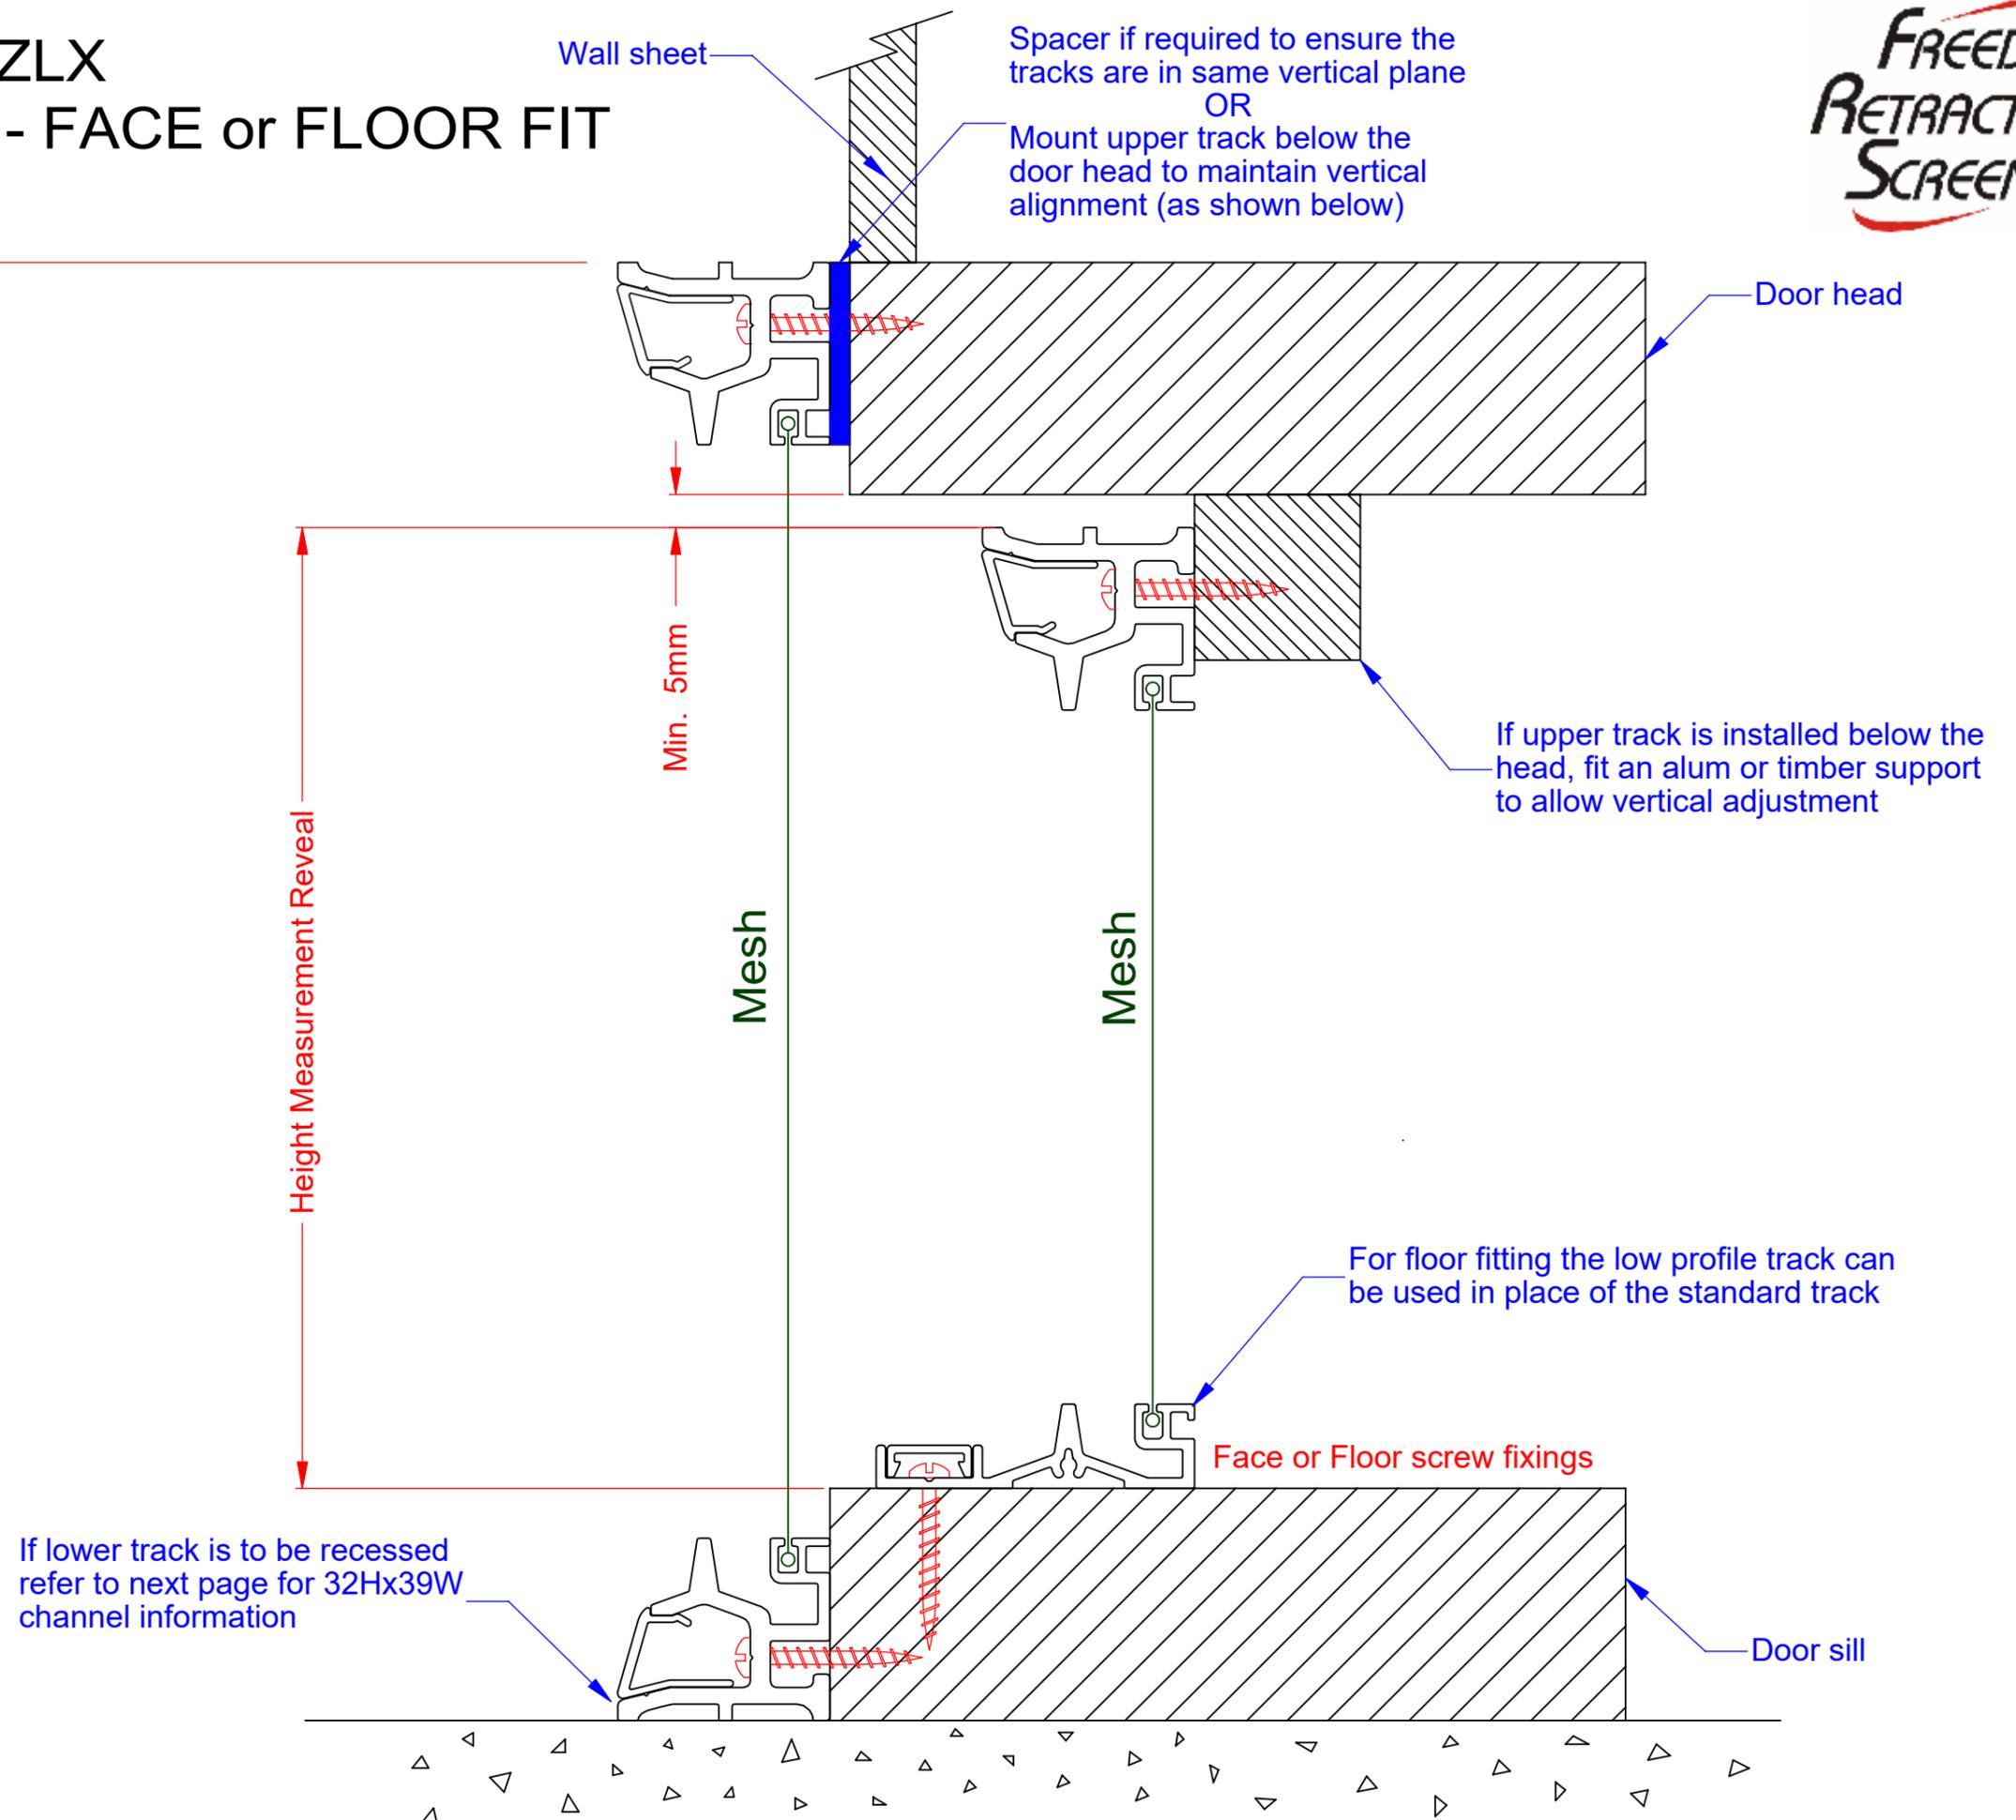



Freedom Screens ZLX
VERTICAL SECT. - RECESS TRACK
SCALE 1:1 at A3
Revision-001

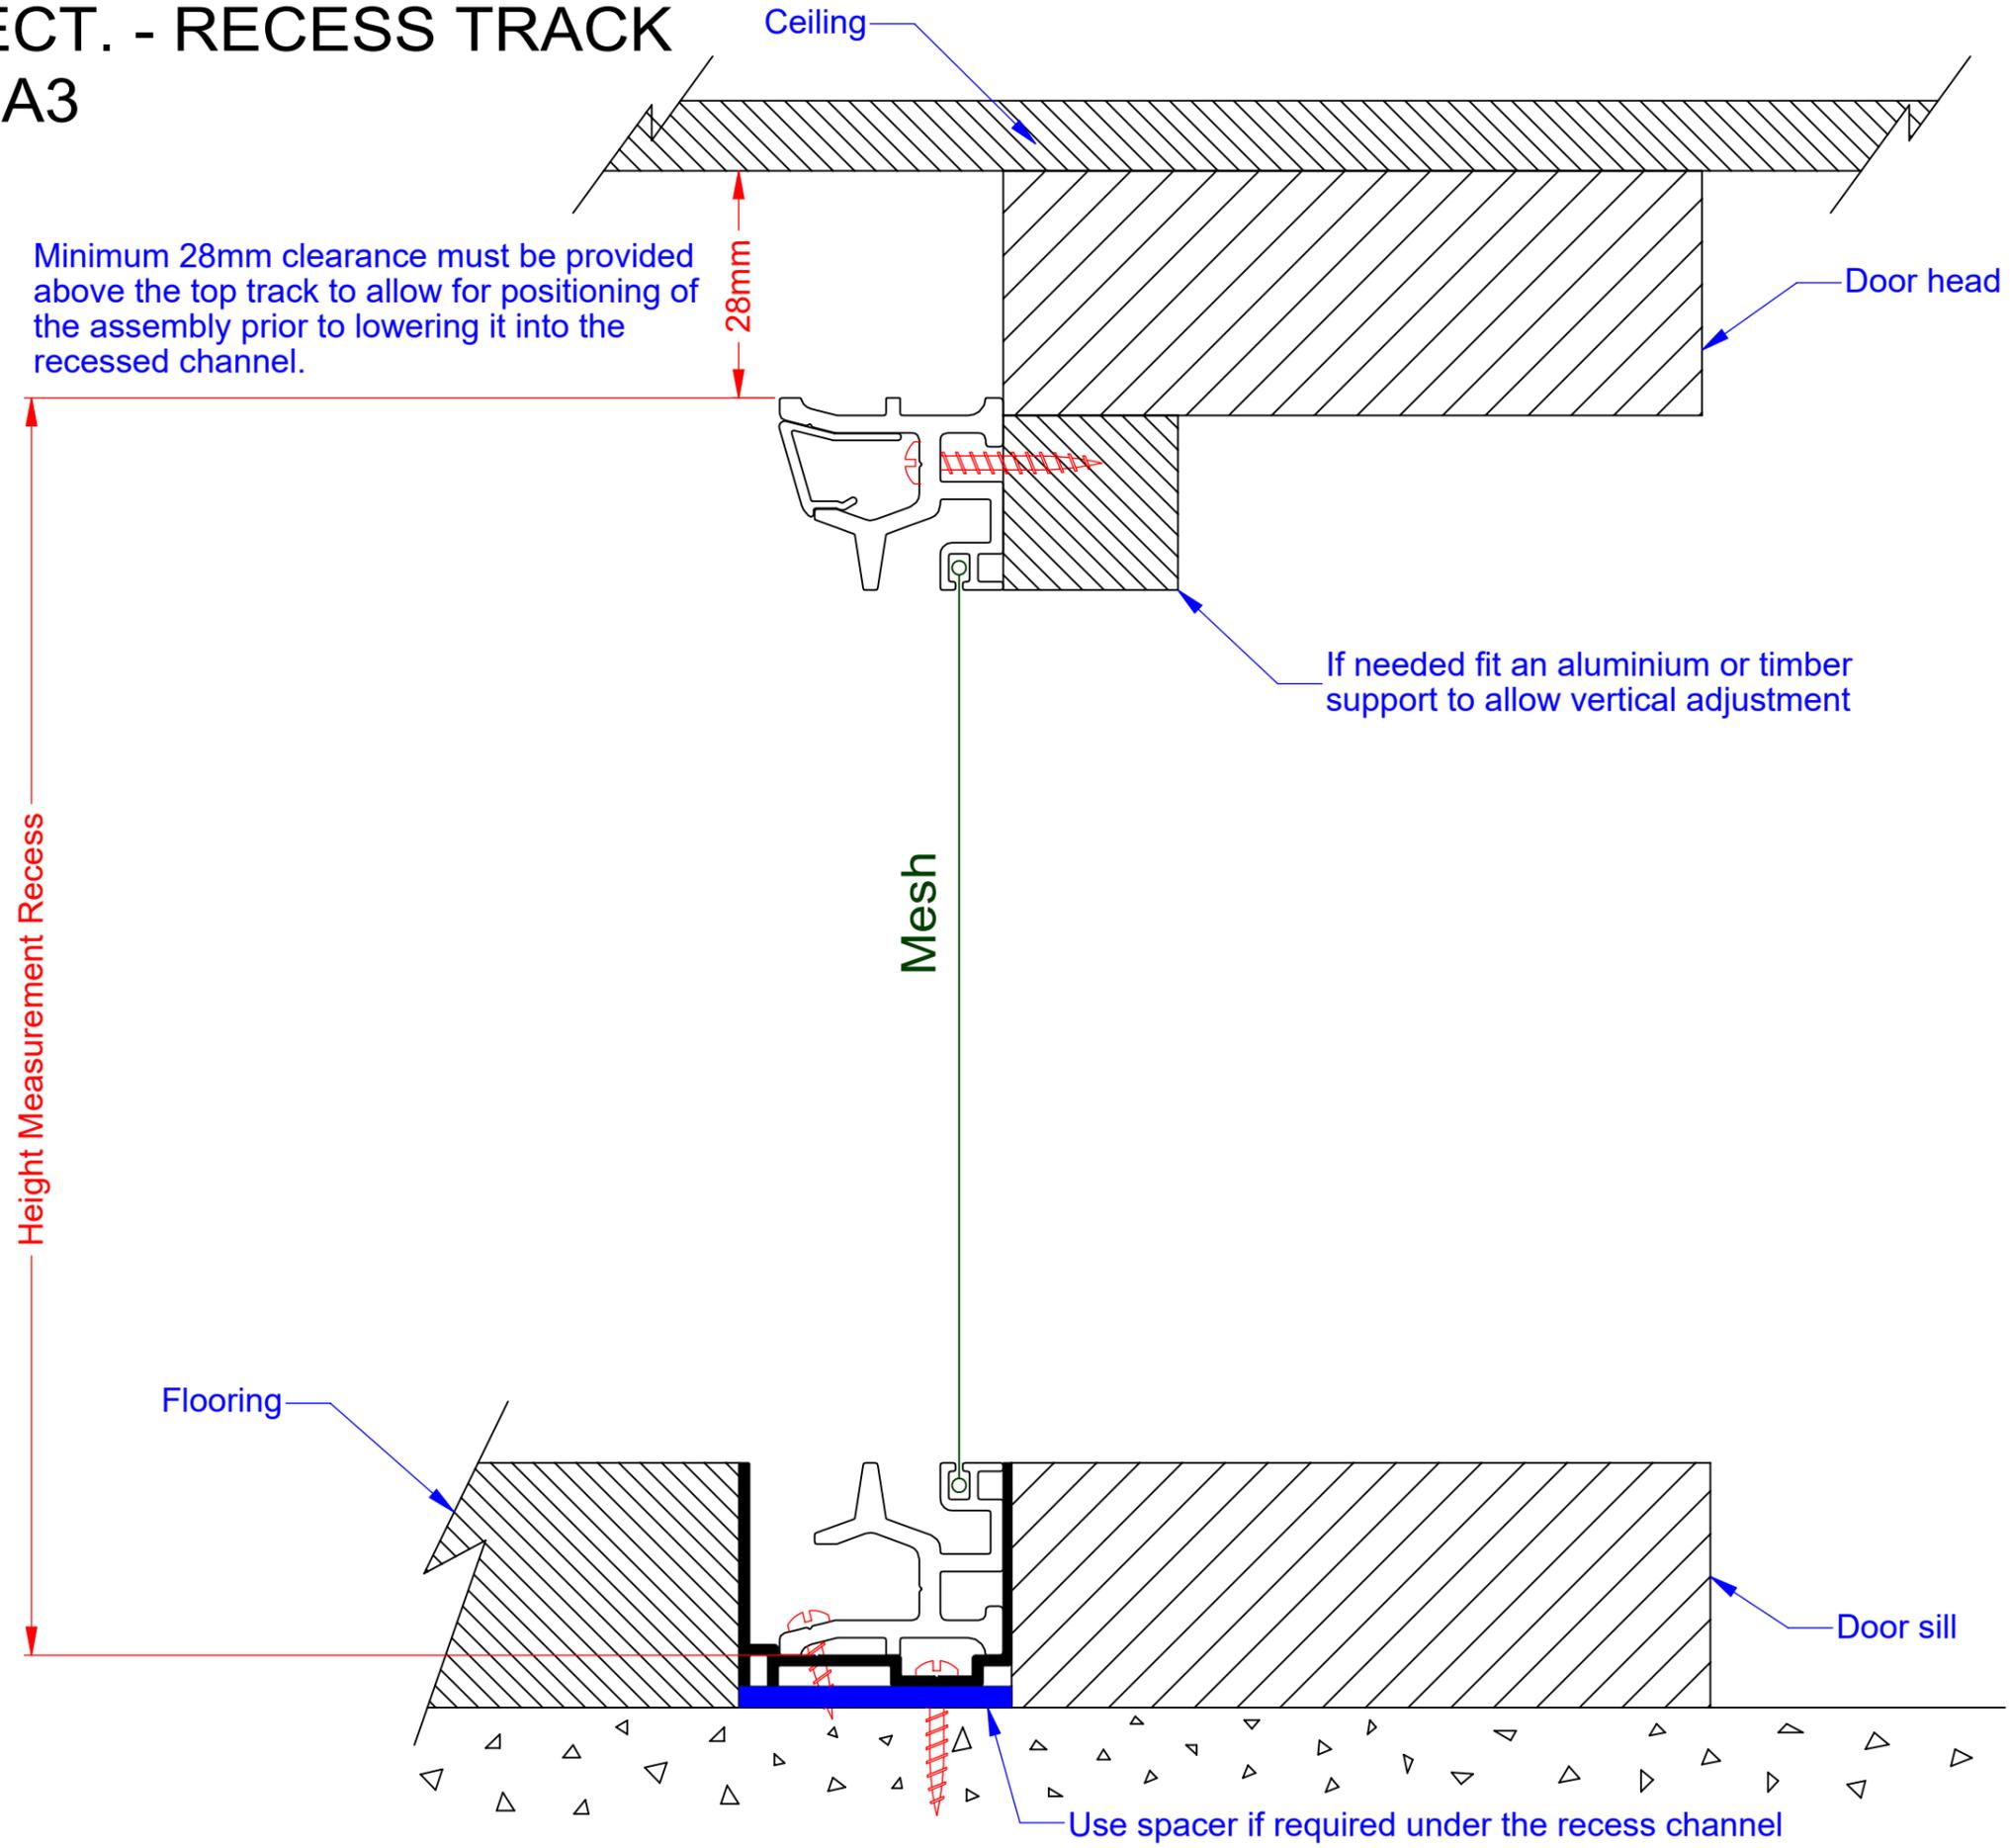


Freedom Screens ZLX
 DETAIL - RECESS TRACK
 SCALE 1:1 at A3
 Revision-001

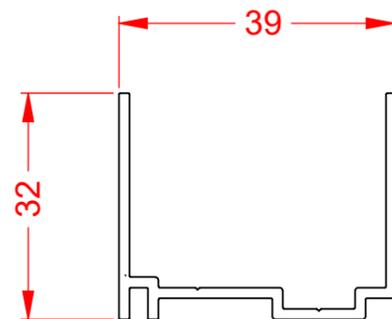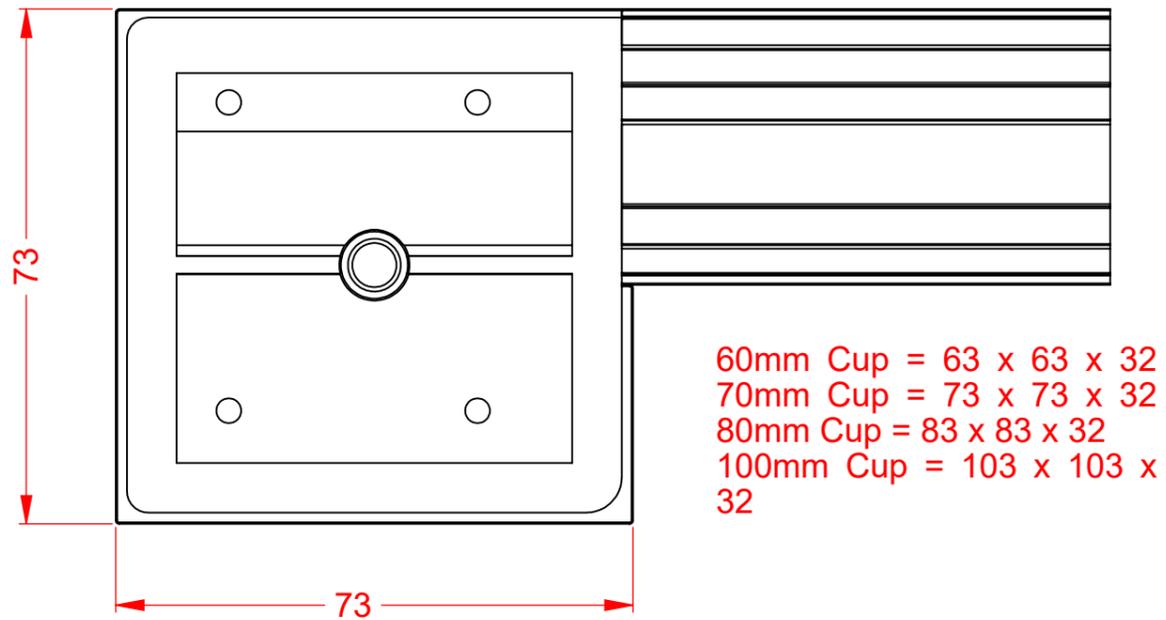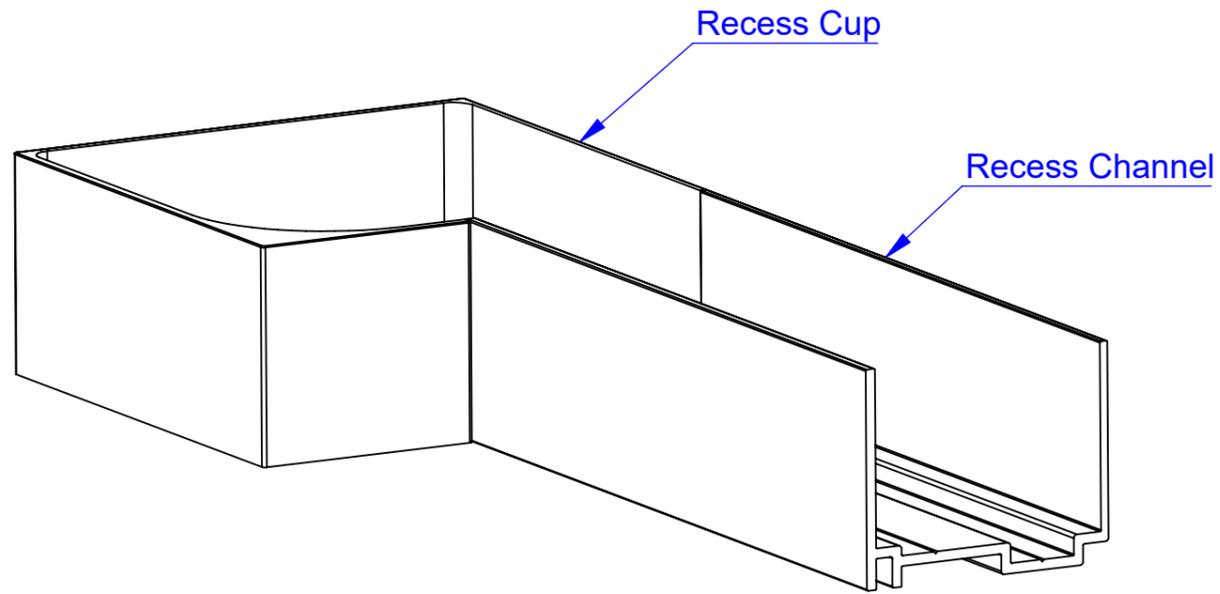


Recess channel & cup assembly may be fitted first to allow flooring to be completed. The screen unit may then be fitted at a later stage near project completion.

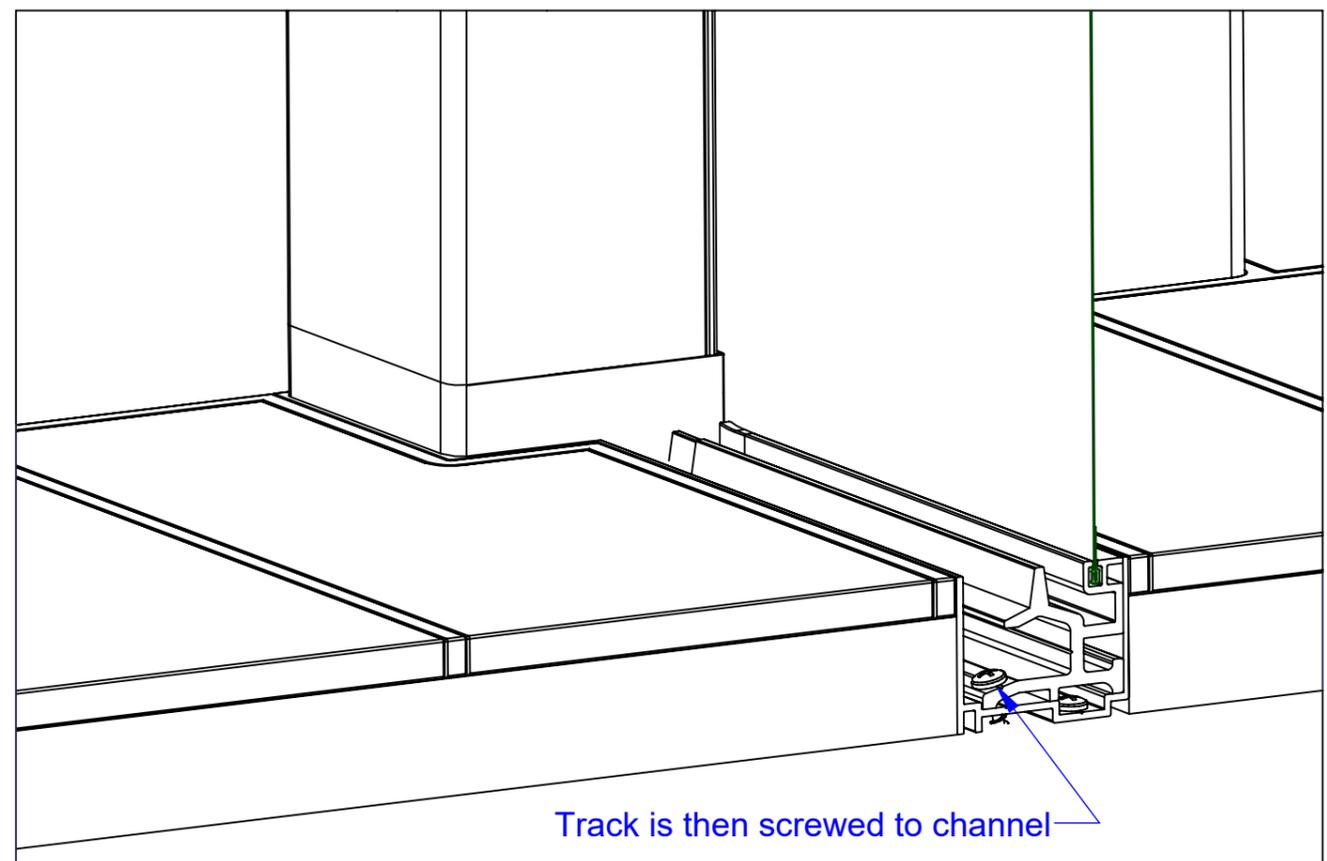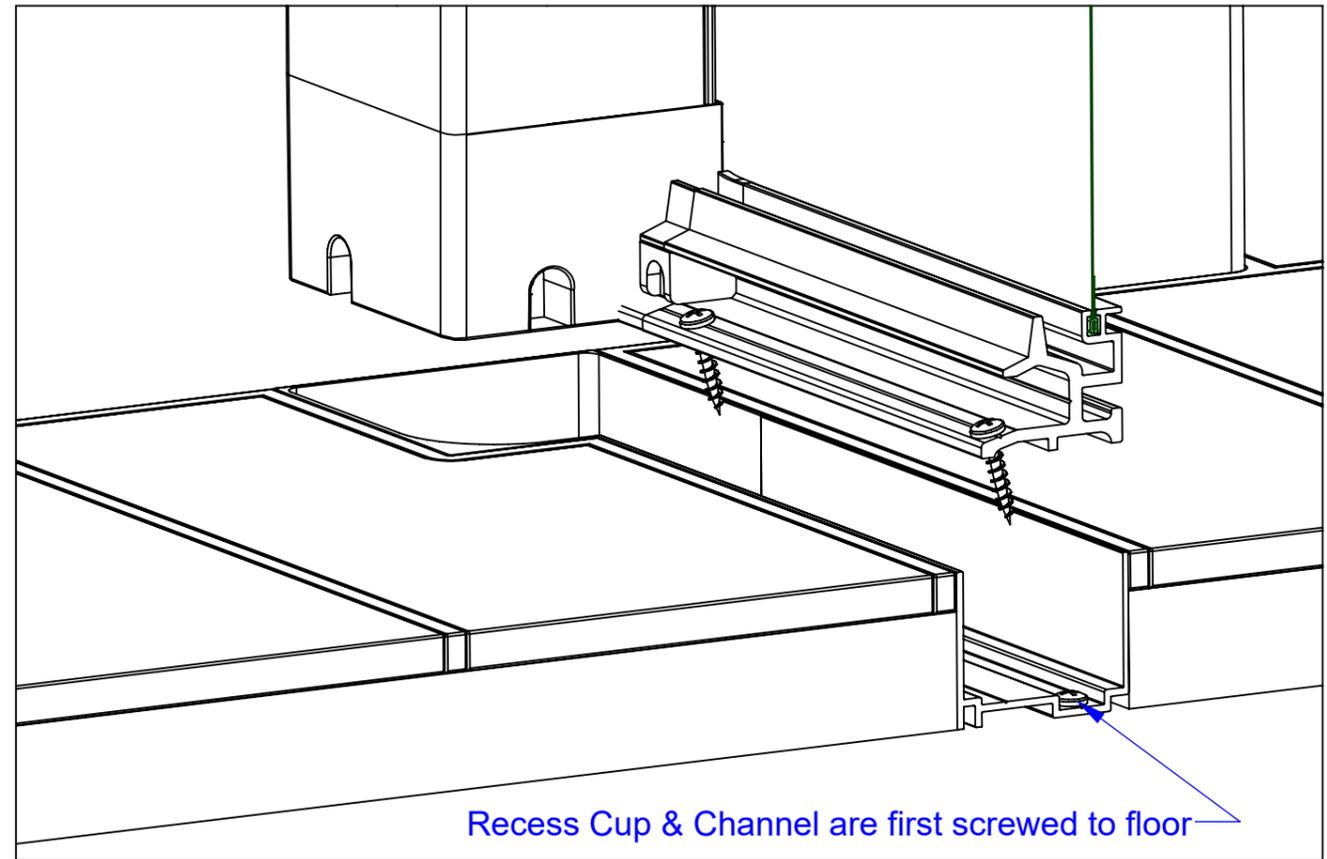


Freedom Screens ZLX
 PLAN VIEW - GENERAL
 SCALE 1:1 at A3
 Revision-001

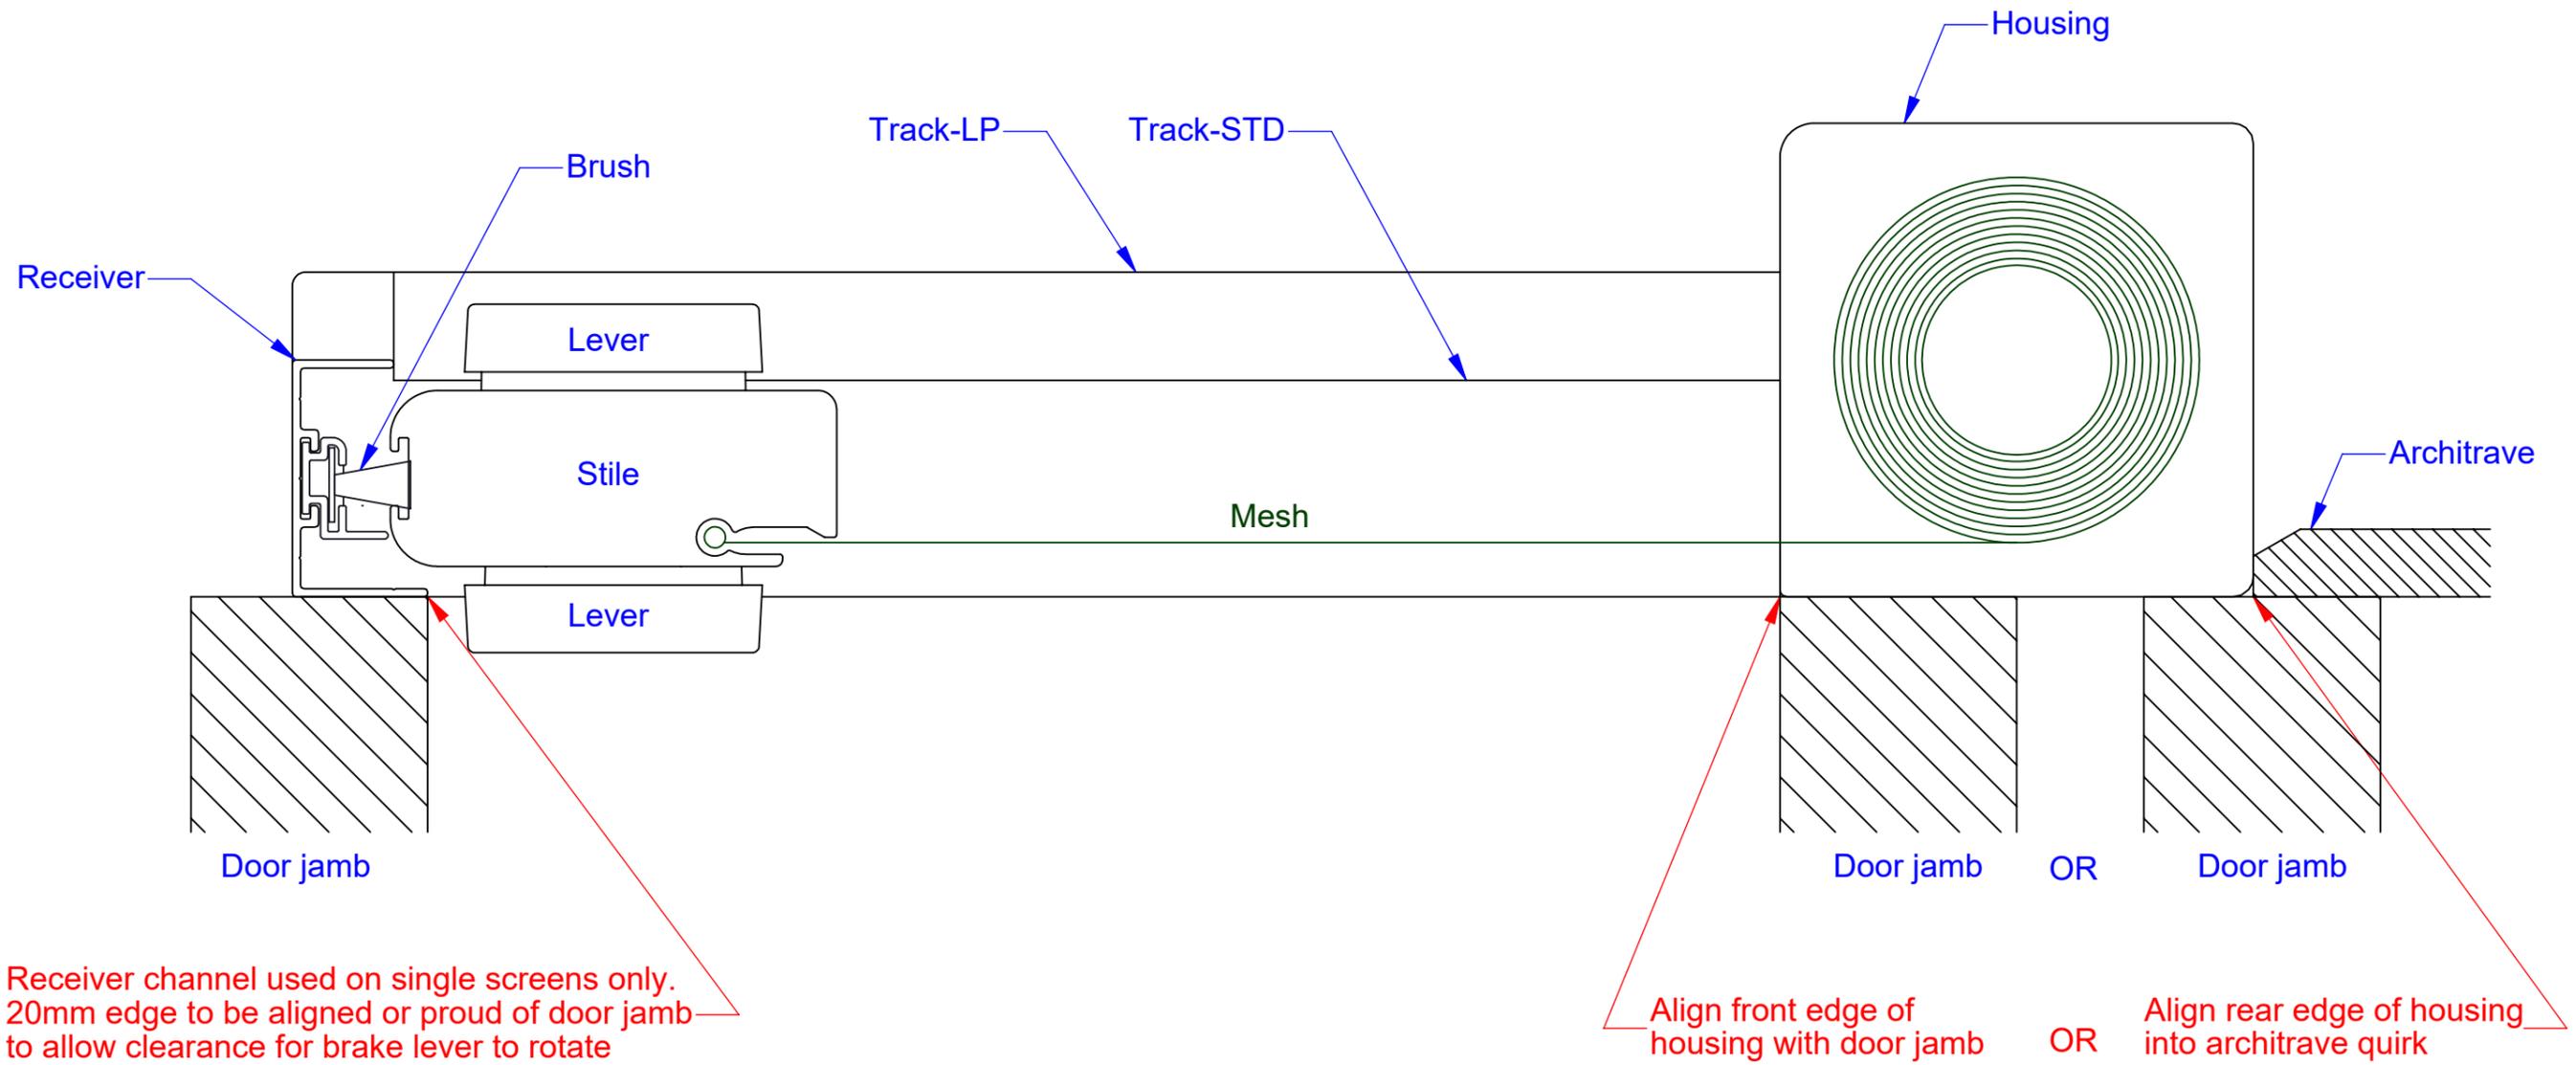


Freedom Screens ZLX
PLAN VIEW - STACKER DOORS
SCALE 1:1 at A3
Revision-001

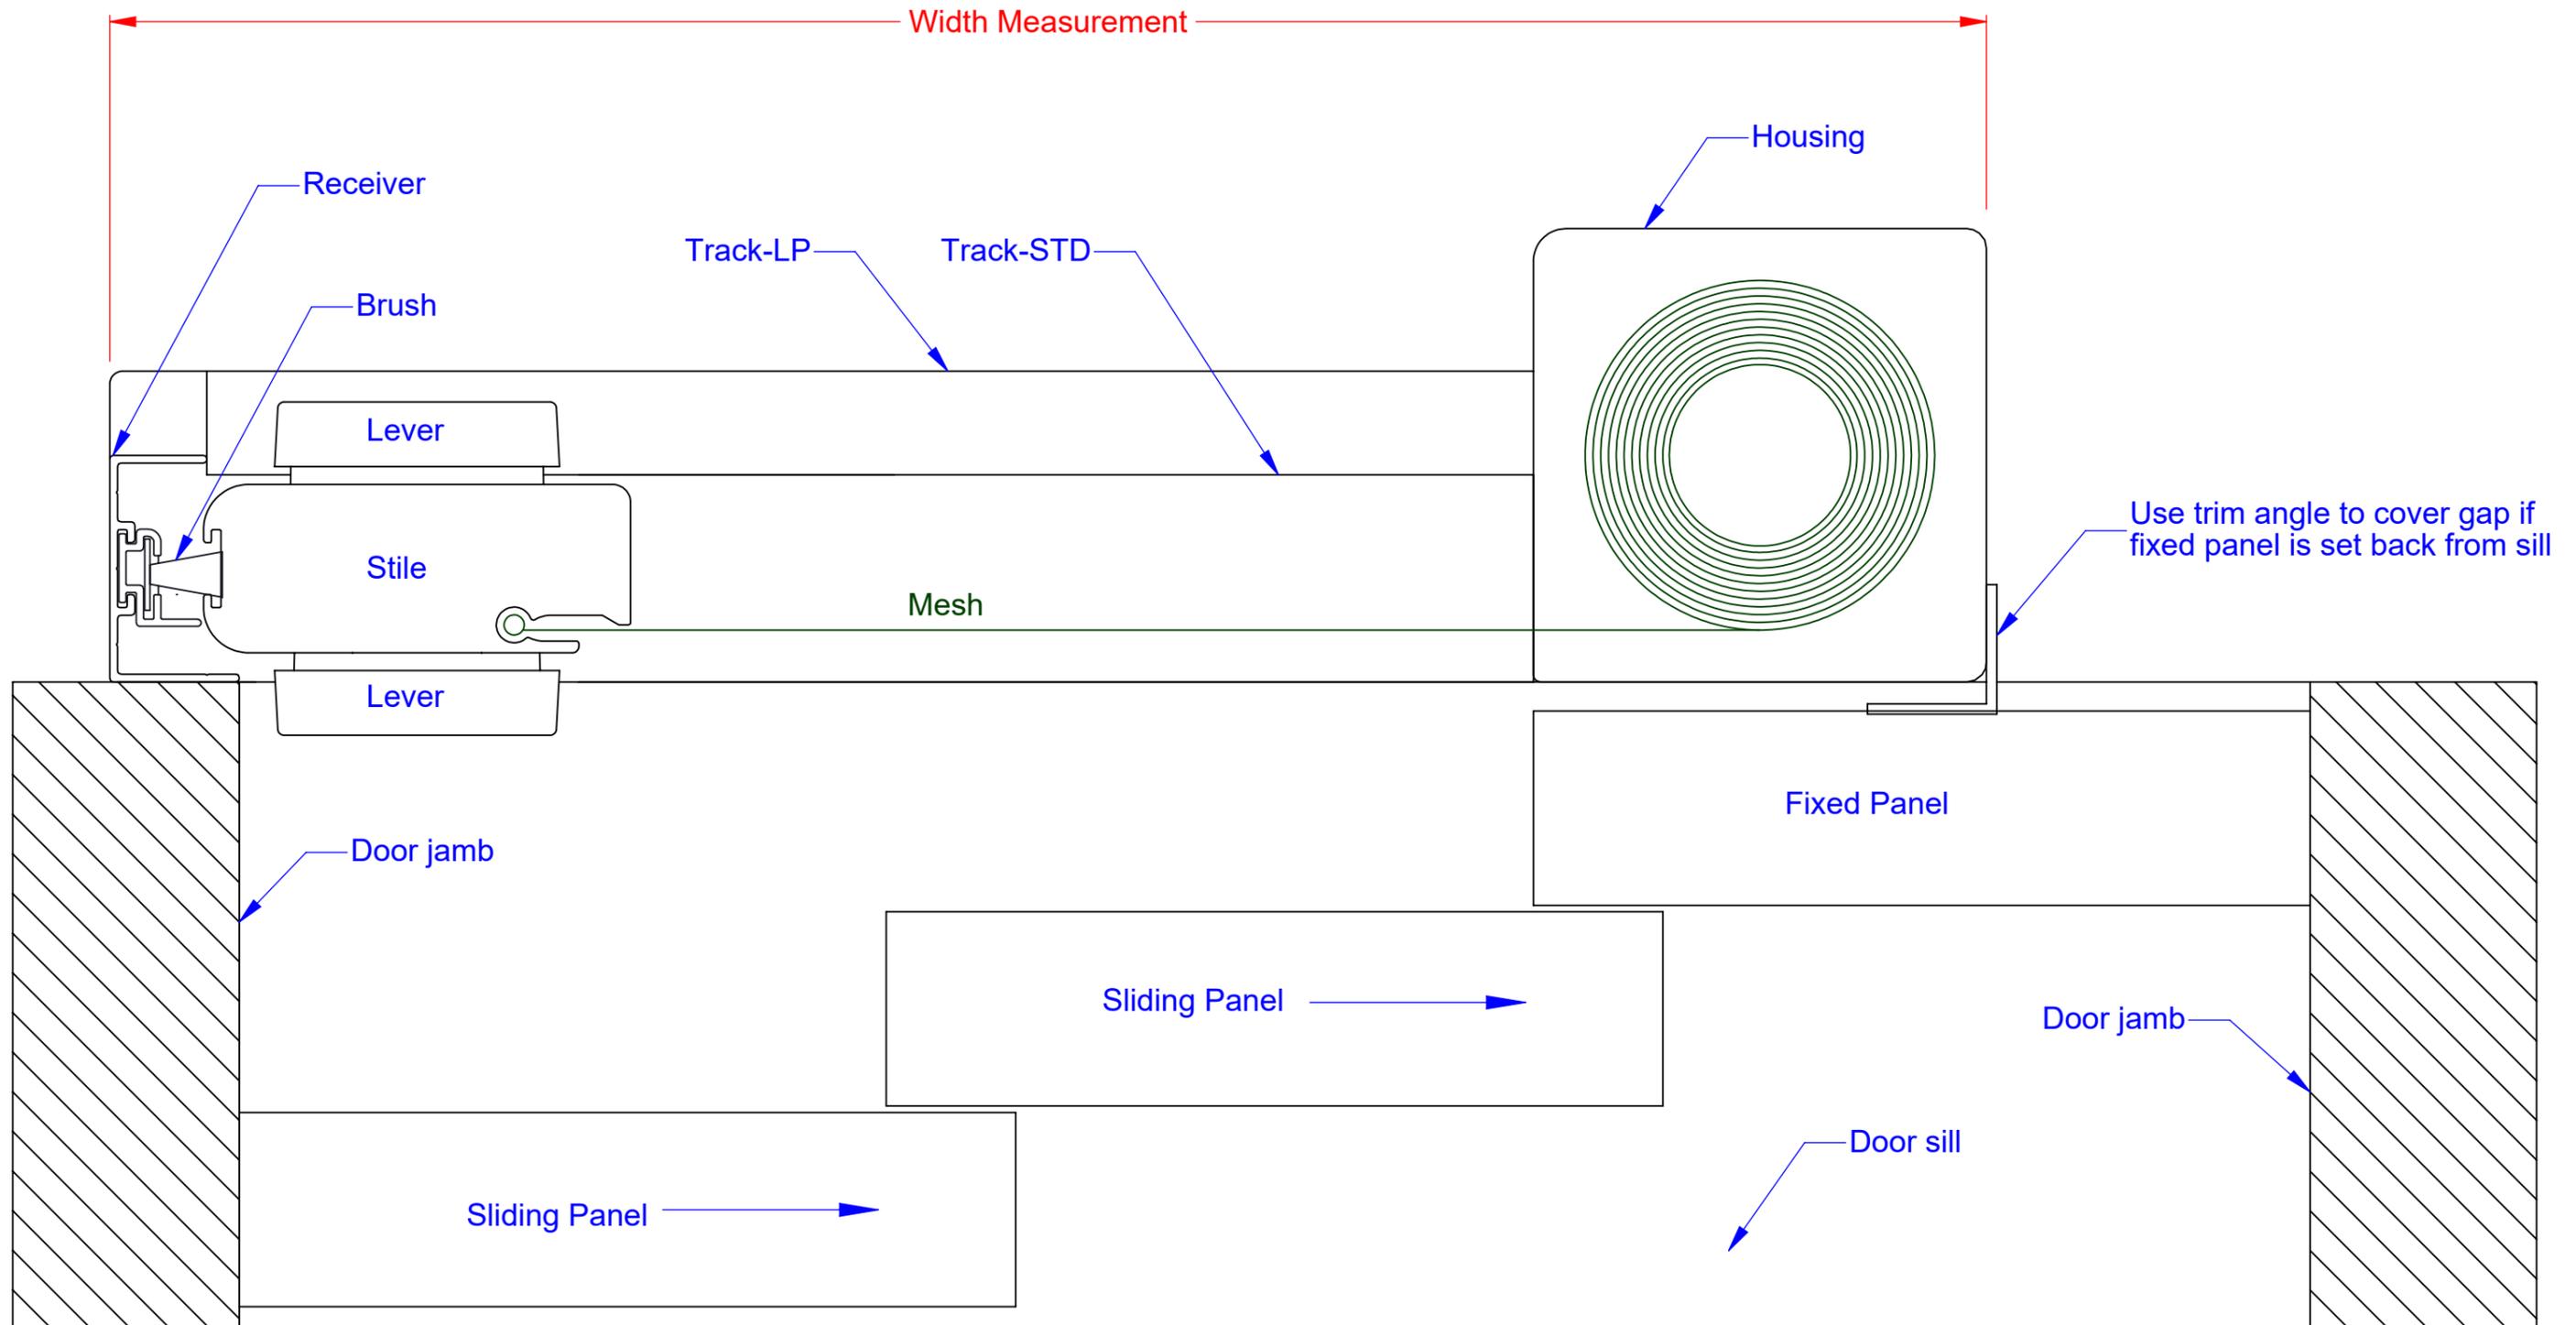


Freedom Screens ZLX
PLAN VIEW - BIFOLD DOORS
SCALE 1:1 at A3
Revision-001

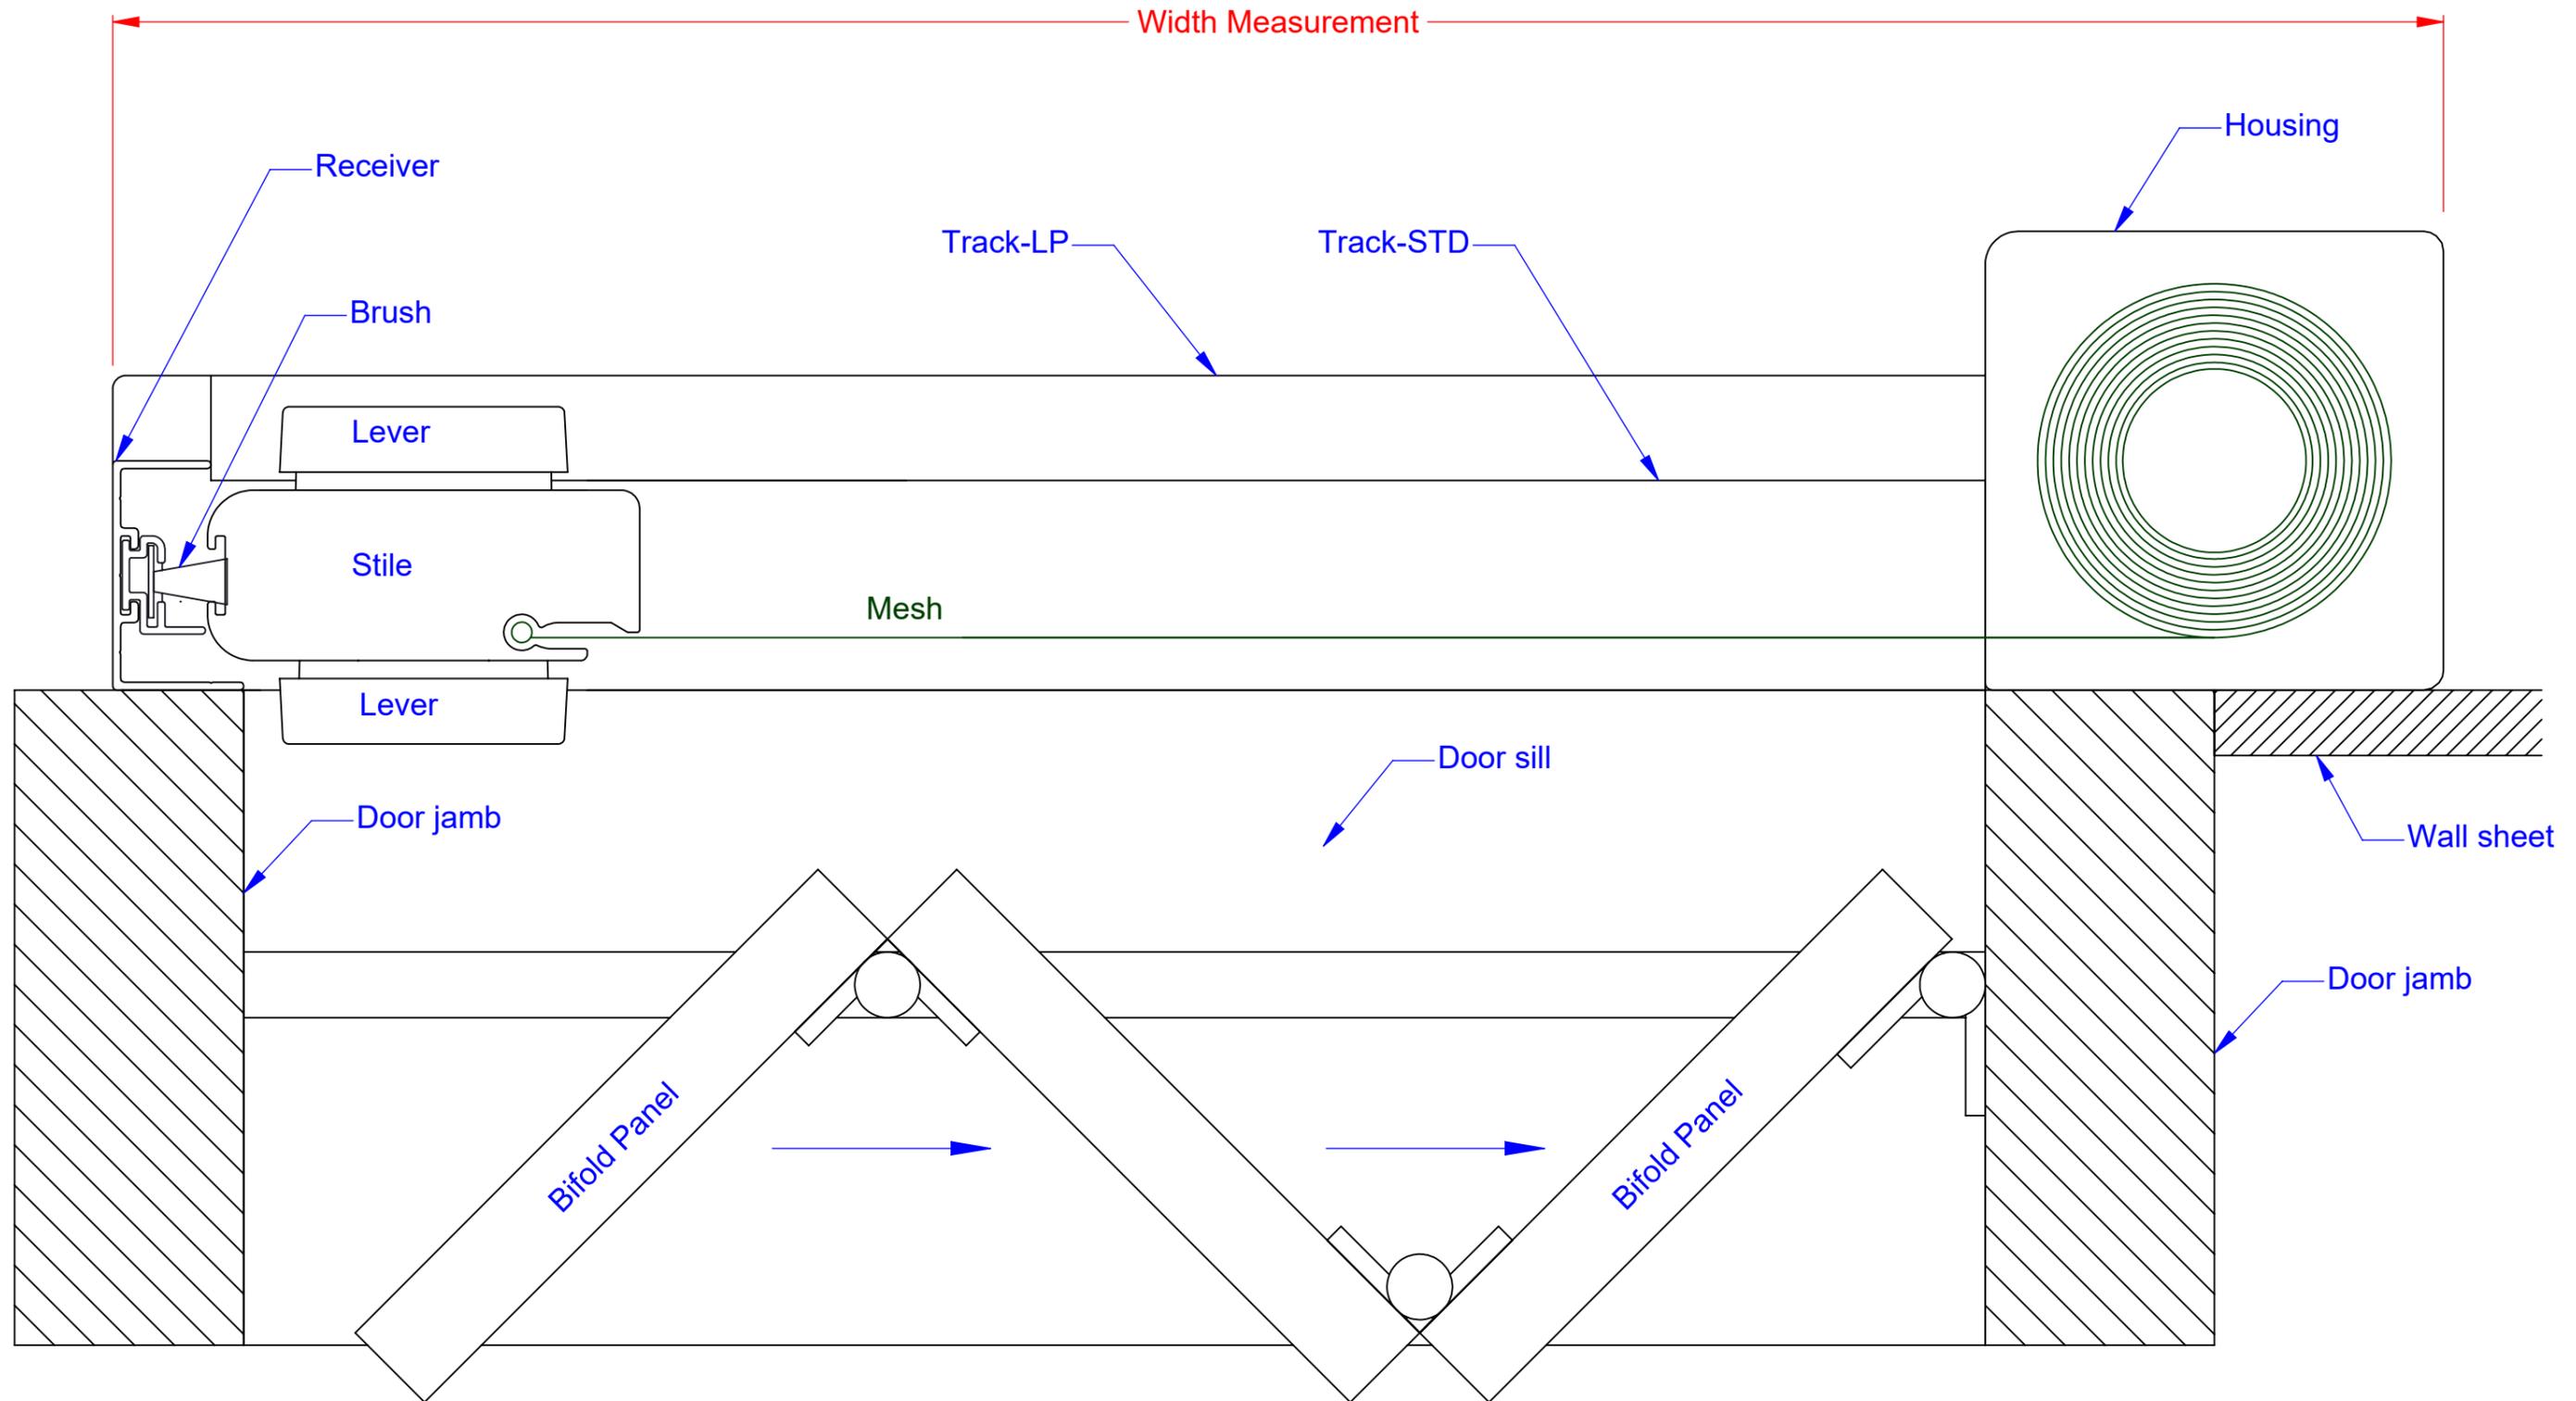

Freedom Screens ZLX
PLAN VIEW - DOUBLE DOORS
SCALE 1:1 at A3
Revision-001

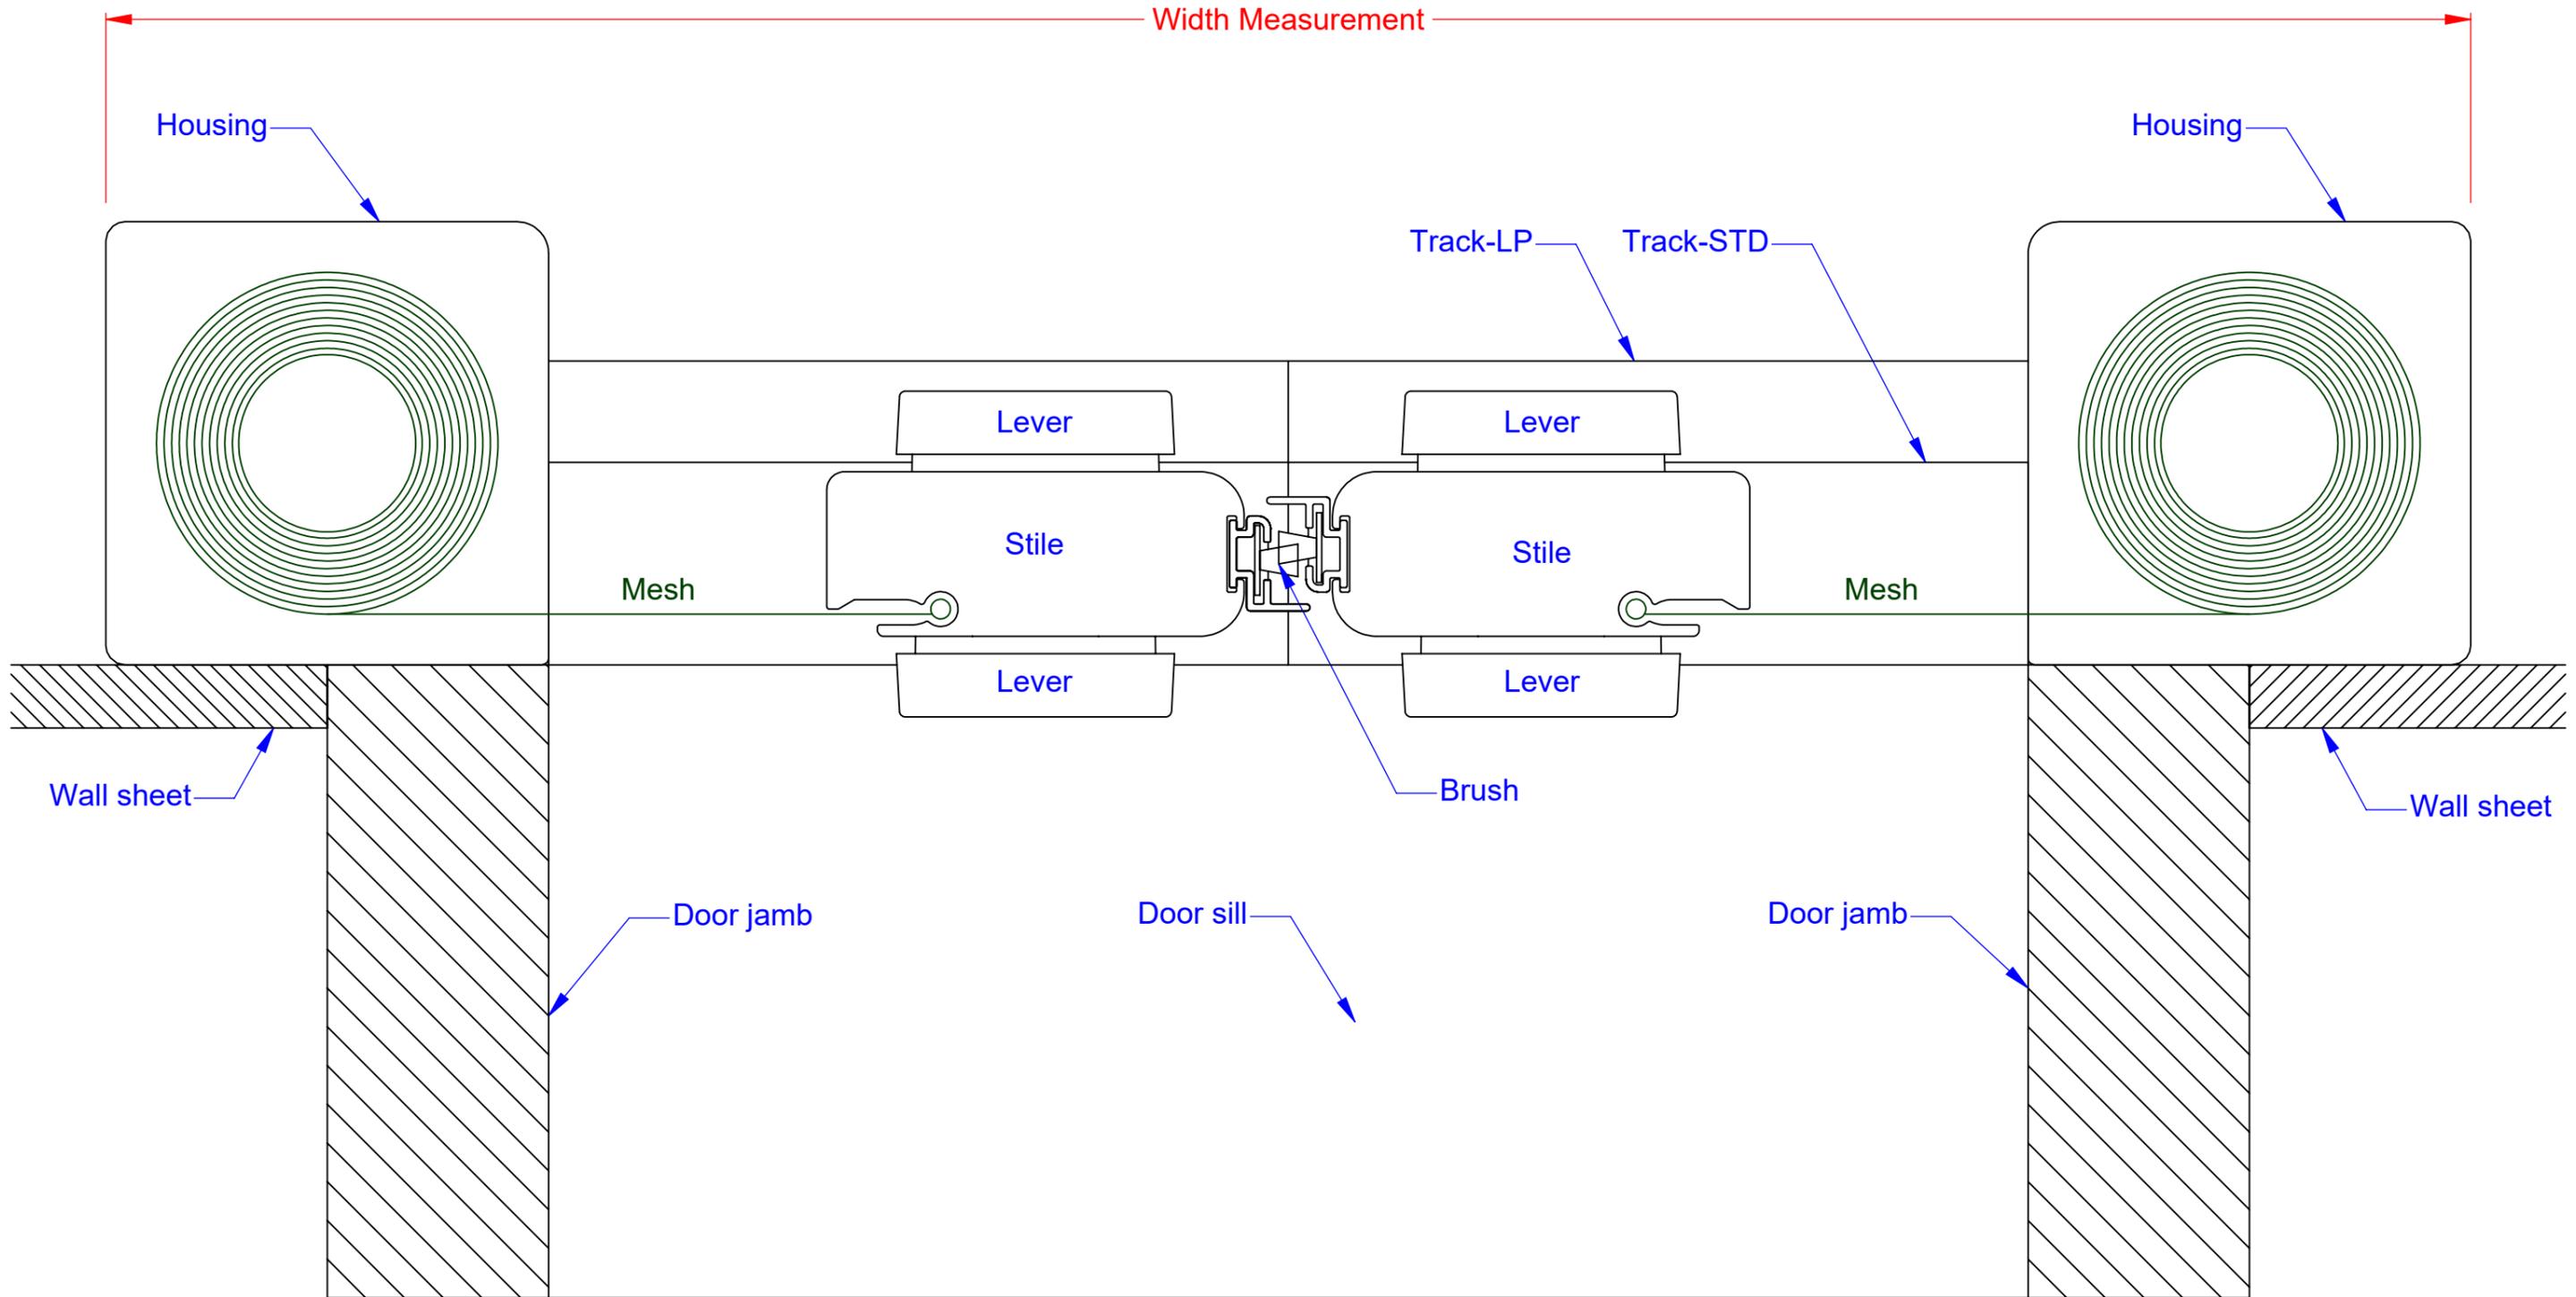

Freedom Screens ZLX
PLAN VIEW - INTERNAL CORNER
SCALE 1:2 at A3
Revision-001

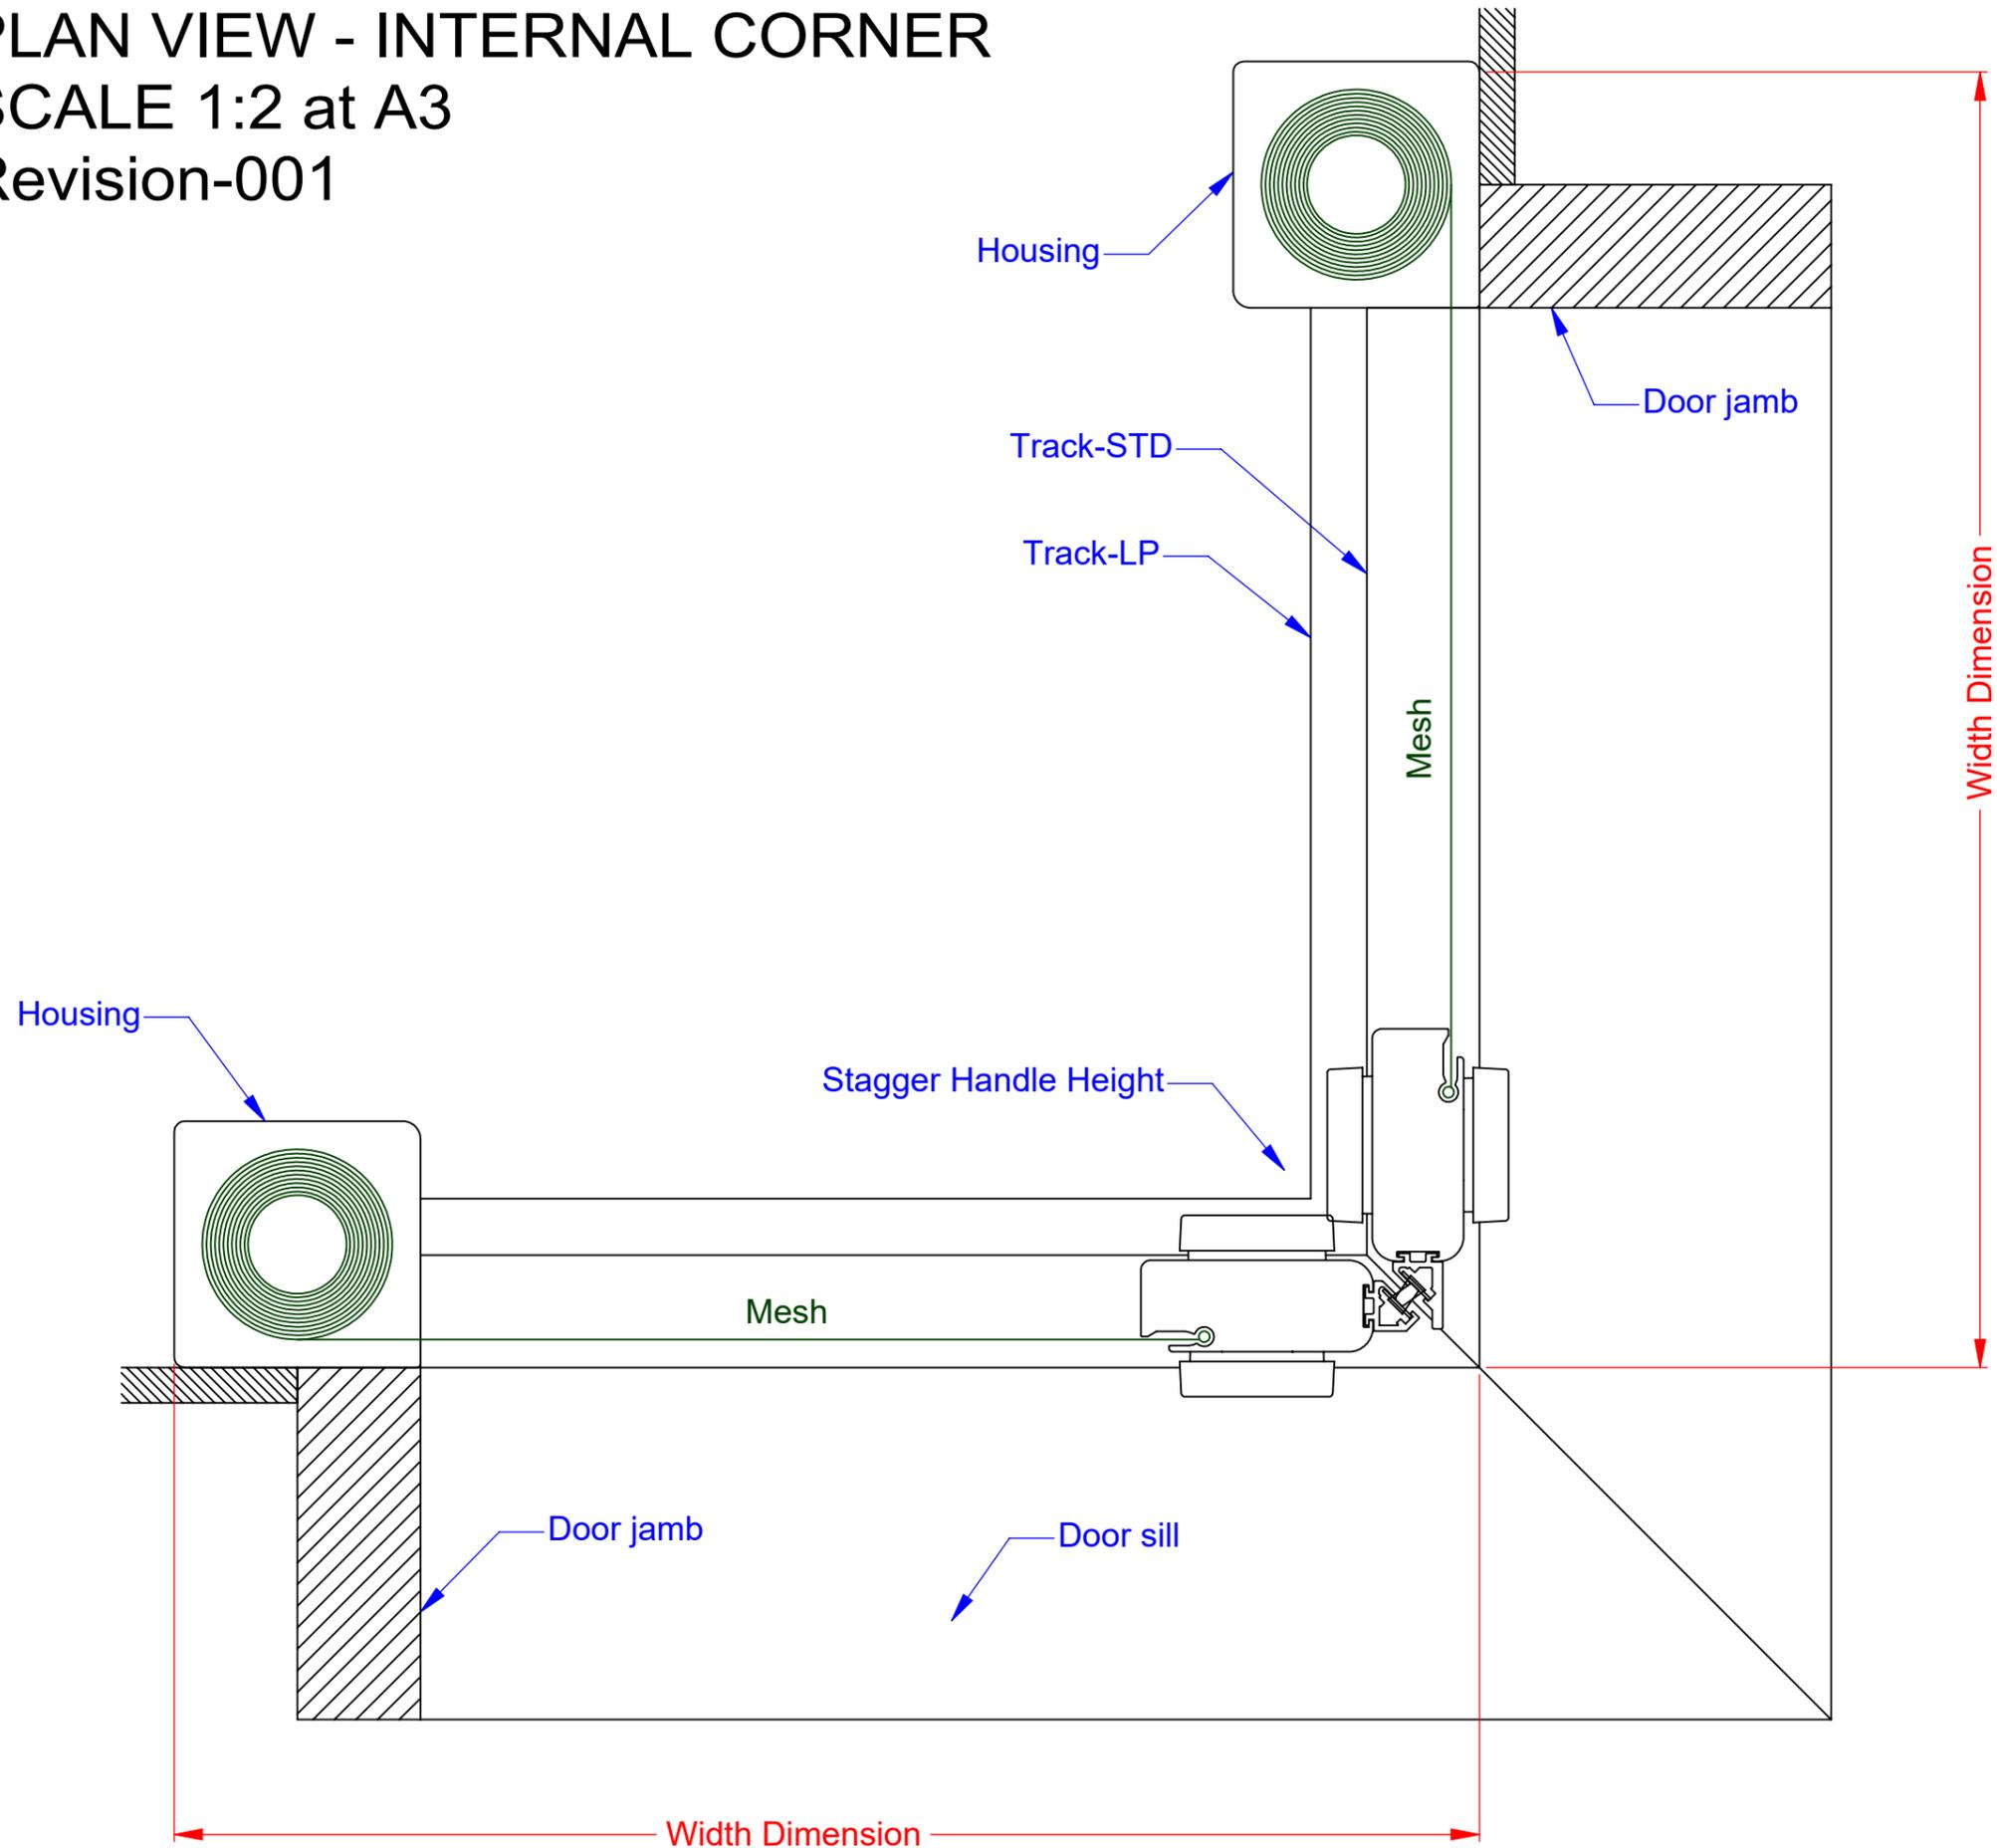

Freedom Screens ZLX
PLAN VIEW - EXTERNAL CORNER
SCALE 1:2 at A3
Revision-001

